



2 HAZARDOUS MATERIALS FLOOR PLAN - 1 BR UNIT
 H101 | H101 SCALE: 1/4" = 1' - 0"

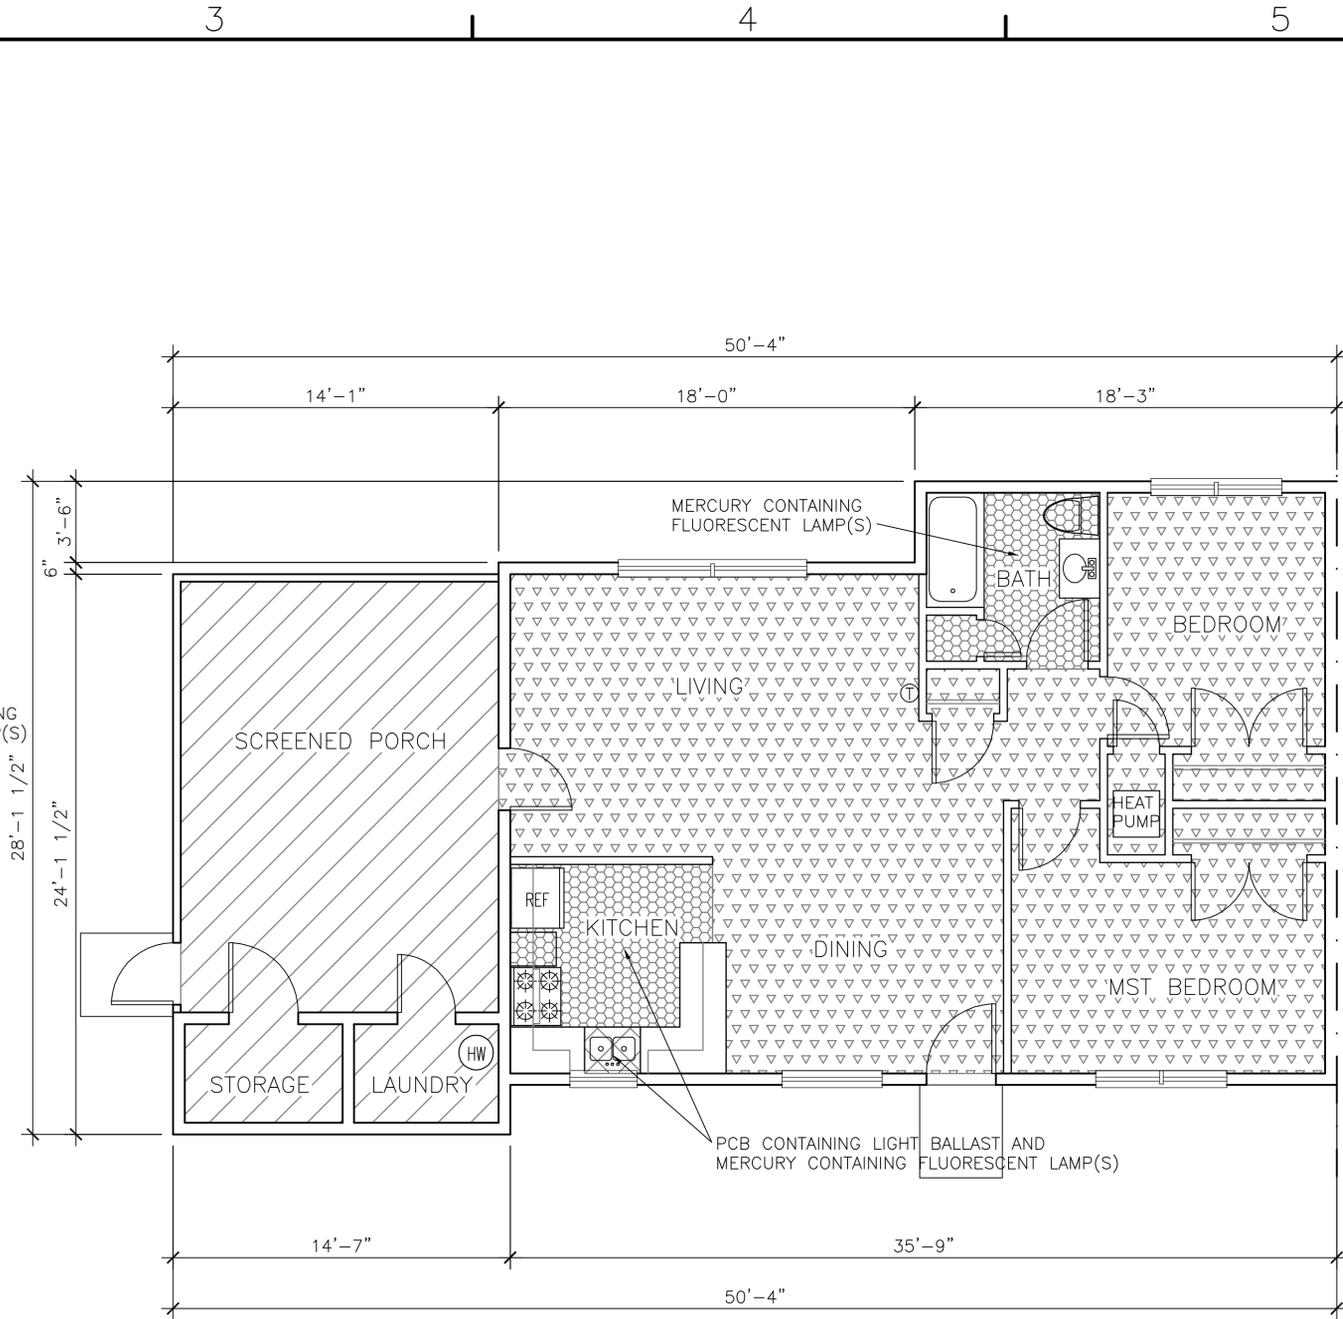

1 HAZARDOUS MATERIALS FLOOR PLAN - 2 BR UNIT
 H101 | H101 SCALE: 1/4" = 1' - 0"


- LEGEND:**
- ASBESTOS COATED STAINLESS STEEL SINK
 - ASBESTOS CEMENT CEILING PANELS
 - ASBESTOS CONTAINING LINOLEUM/VINYL FLOOR SHEETING/MASTIC
 - VINYL ASBESTOS FLOOR TILE AND MASTIC
 - MERCURY CONTAINING THERMOSTAT

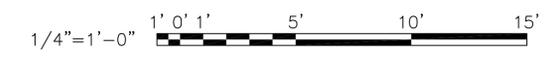


NOTE: All existing conditions and dimensions are approximate and are shown for informational purposes only. All existing conditions shall be field verified by the Contractor prior to starting work.

	DATE
	SYN
ARCHITECTS & ENGINEERS GREENHORNE & O'MARA, INC. GREENBELT, MARYLAND	
NORTH CAROLINA PROFESSIONAL SEAL 20274 J. B. BOWEN ARCHITECT	
APPROVED	
ACTIVITY - SATISFACTORY TO	
DATE	
APPROVED	
FOR EFD FOR COMMANDER NAVFAC	
DATE	
A/E	EFD
C.M.	DESIGN
F.T.	
R.V.	REVIEW JMA
CHIEF ARCH/ENR	
PROJECT MANAGER S.F.B.	
FIRE PROTECTION DCS	
BRANCH MANAGER CBB	
DESIGN DIRECTOR	
DEPARTMENT OF THE NAVY	NAVAL FACILITIES ENGINEERING COMMAND
ATLANTIC DIVISION	NORFOLK, VIRGINIA
MCAS CHERRY POINT, NC	
SLOCUM VILLAGE FAMILY HOUSING PHASE I	
DEMOLITION	
HANCOCK VILLAGE - HAZ MAT DEMOLITION FLOOR PLAN	
1 & 2 BR UNITS	
CODE ID. NO. 80091	SIZE D
SCALE: AS NOTED	
EFD NO.	
STA. PROJ. NO. H332	
SPEC. NO. 05-01-1055	
CONSTR. CONTR. NO.	
N62470-01-R-1055	
NAVFAC DRAWING NO.	
4446893	
SHEET 5	OF 21
H101	
DRAWING REVISION MAY 2000	

REV/DATE

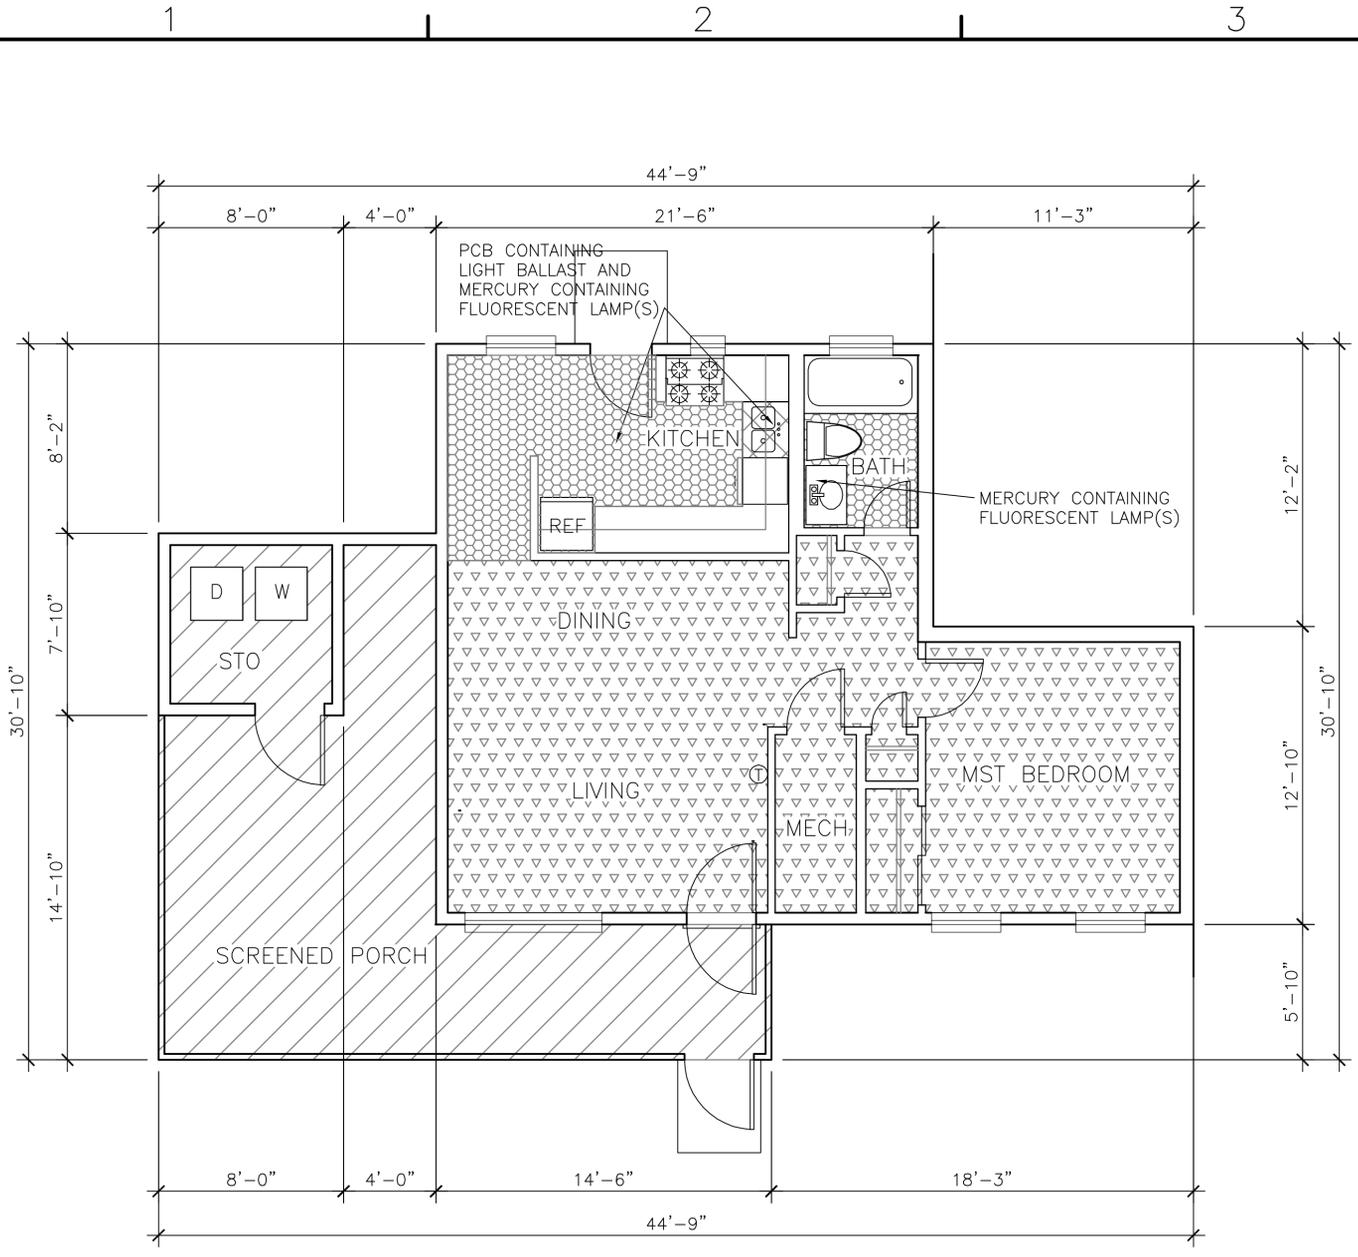

2 HAZARDOUS MATERIALS FLOOR PLAN - 1 BR UNIT
 H104 H104 SCALE: 1/4" = 1' - 0"

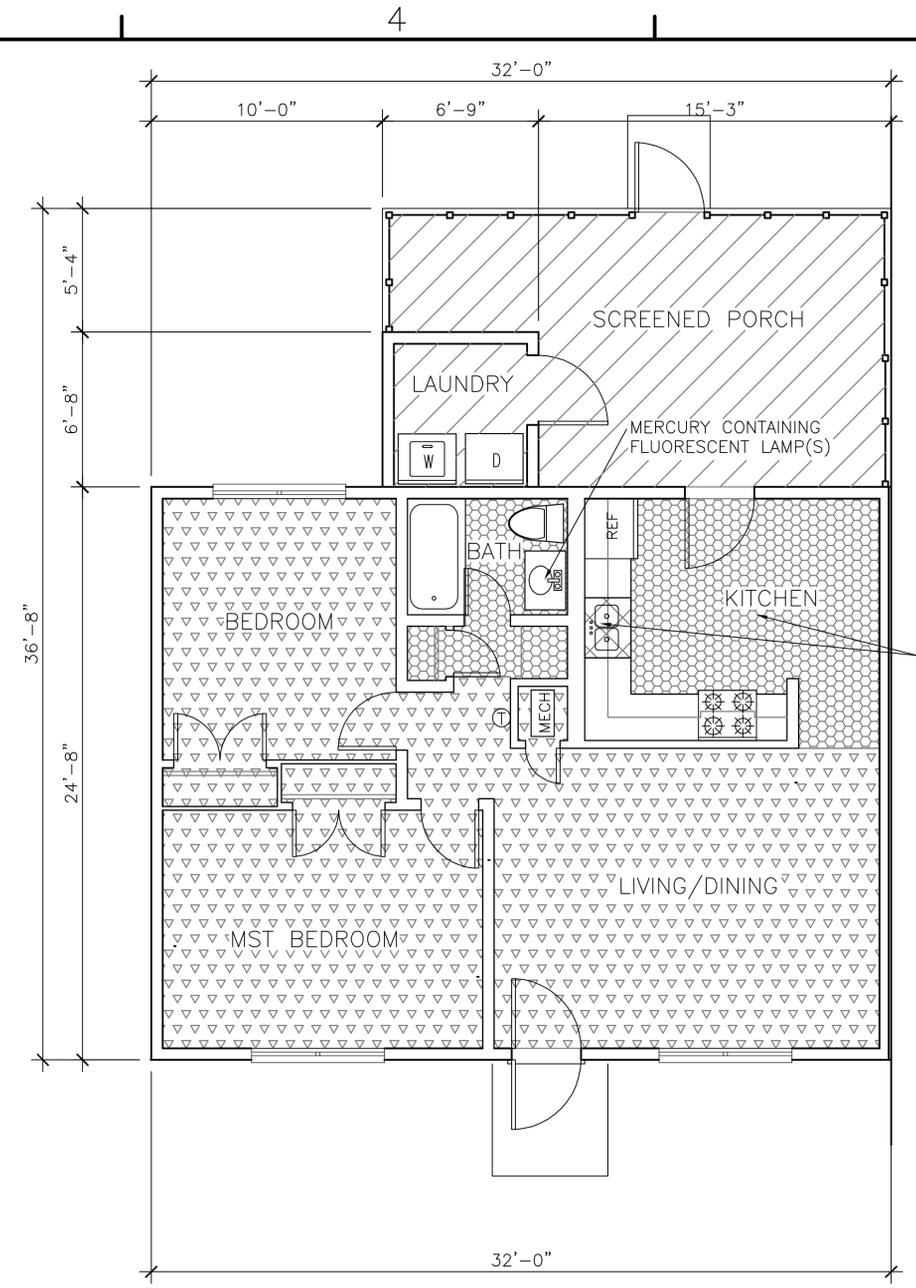

1 HAZARDOUS MATERIALS FLOOR PLAN - 2 BR UNIT
 H104 H104 SCALE: 1/4" = 1' - 0"


- LEGEND:**
- ASBESTOS COATED STAINLESS STEEL SINK
 - ASBESTOS CEMENT CEILING PANELS
 - ASBESTOS CONTAINING LINOLEUM/VINYL FLOOR SHEETING/MASTIC
 - VINYL ASBESTOS FLOOR TILE AND MASTIC
 - MERCURY CONTAINING THERMOSTAT



NOTE: All existing conditions and dimensions are approximate and are shown for informational purposes only. All existing conditions shall be field verified by the Contractor prior to starting work.

	DATE
	APPR
	SYN
	DESCRIPTION
 ARCHITECTS & ENGINEERS GREENHORNE & O'MARA, INC. GREENBELT, MARYLAND	
 NORTH CAROLINA PROFESSIONAL SEAL 20274 J. BOWEN CIVIL ENGINEER	
APPROVED	
ACTIVITY - SATISFACTORY TO	
DATE	
APPROVED	
 FOR EFD FOR COMMANDER NAVFAC 7/2/01	
DATE	
A/E	EFD
C.M. DESIGN	
E.T.	
R.V. REVIEW	JMA
CHIEF ARCH/ ENGR	
PROJECT MANAGER	S.F.B.
FIRE PROTECTION	DBS
BRANCH MANAGER	CRB
DESIGN DIRECTOR	CRB
NAVAL FACILITIES ENGINEERING COMMAND NORFOLK, VIRGINIA ATLANTIC DIVISION MCAS CHERRY POINT, NC SLOCUM VILLAGE FAMILY HOUSING PHASE I DEMOLITION SLOCUM VILLAGE - 1 & 2 BR UNITS HAZ MAT DEMOLITION FLOOR PLAN	
DEPARTMENT OF THE NAVY	
NAVAL STATION	
CODE ID. NO. 80091	SIZE D
SCALE: AS NOTED	
EFD NO.	
STA. PROJ. NO. H332	
SPEC. NO. 05-01-1055	
CONSTR. CONTR. NO.	
N62470-01-R-1055	
NAVFAC DRAWING NO.	
4446896	
SHEET 8 OF 21	
H104	
DRAWING REVISION MAY 2000	

1 2 3 4 5

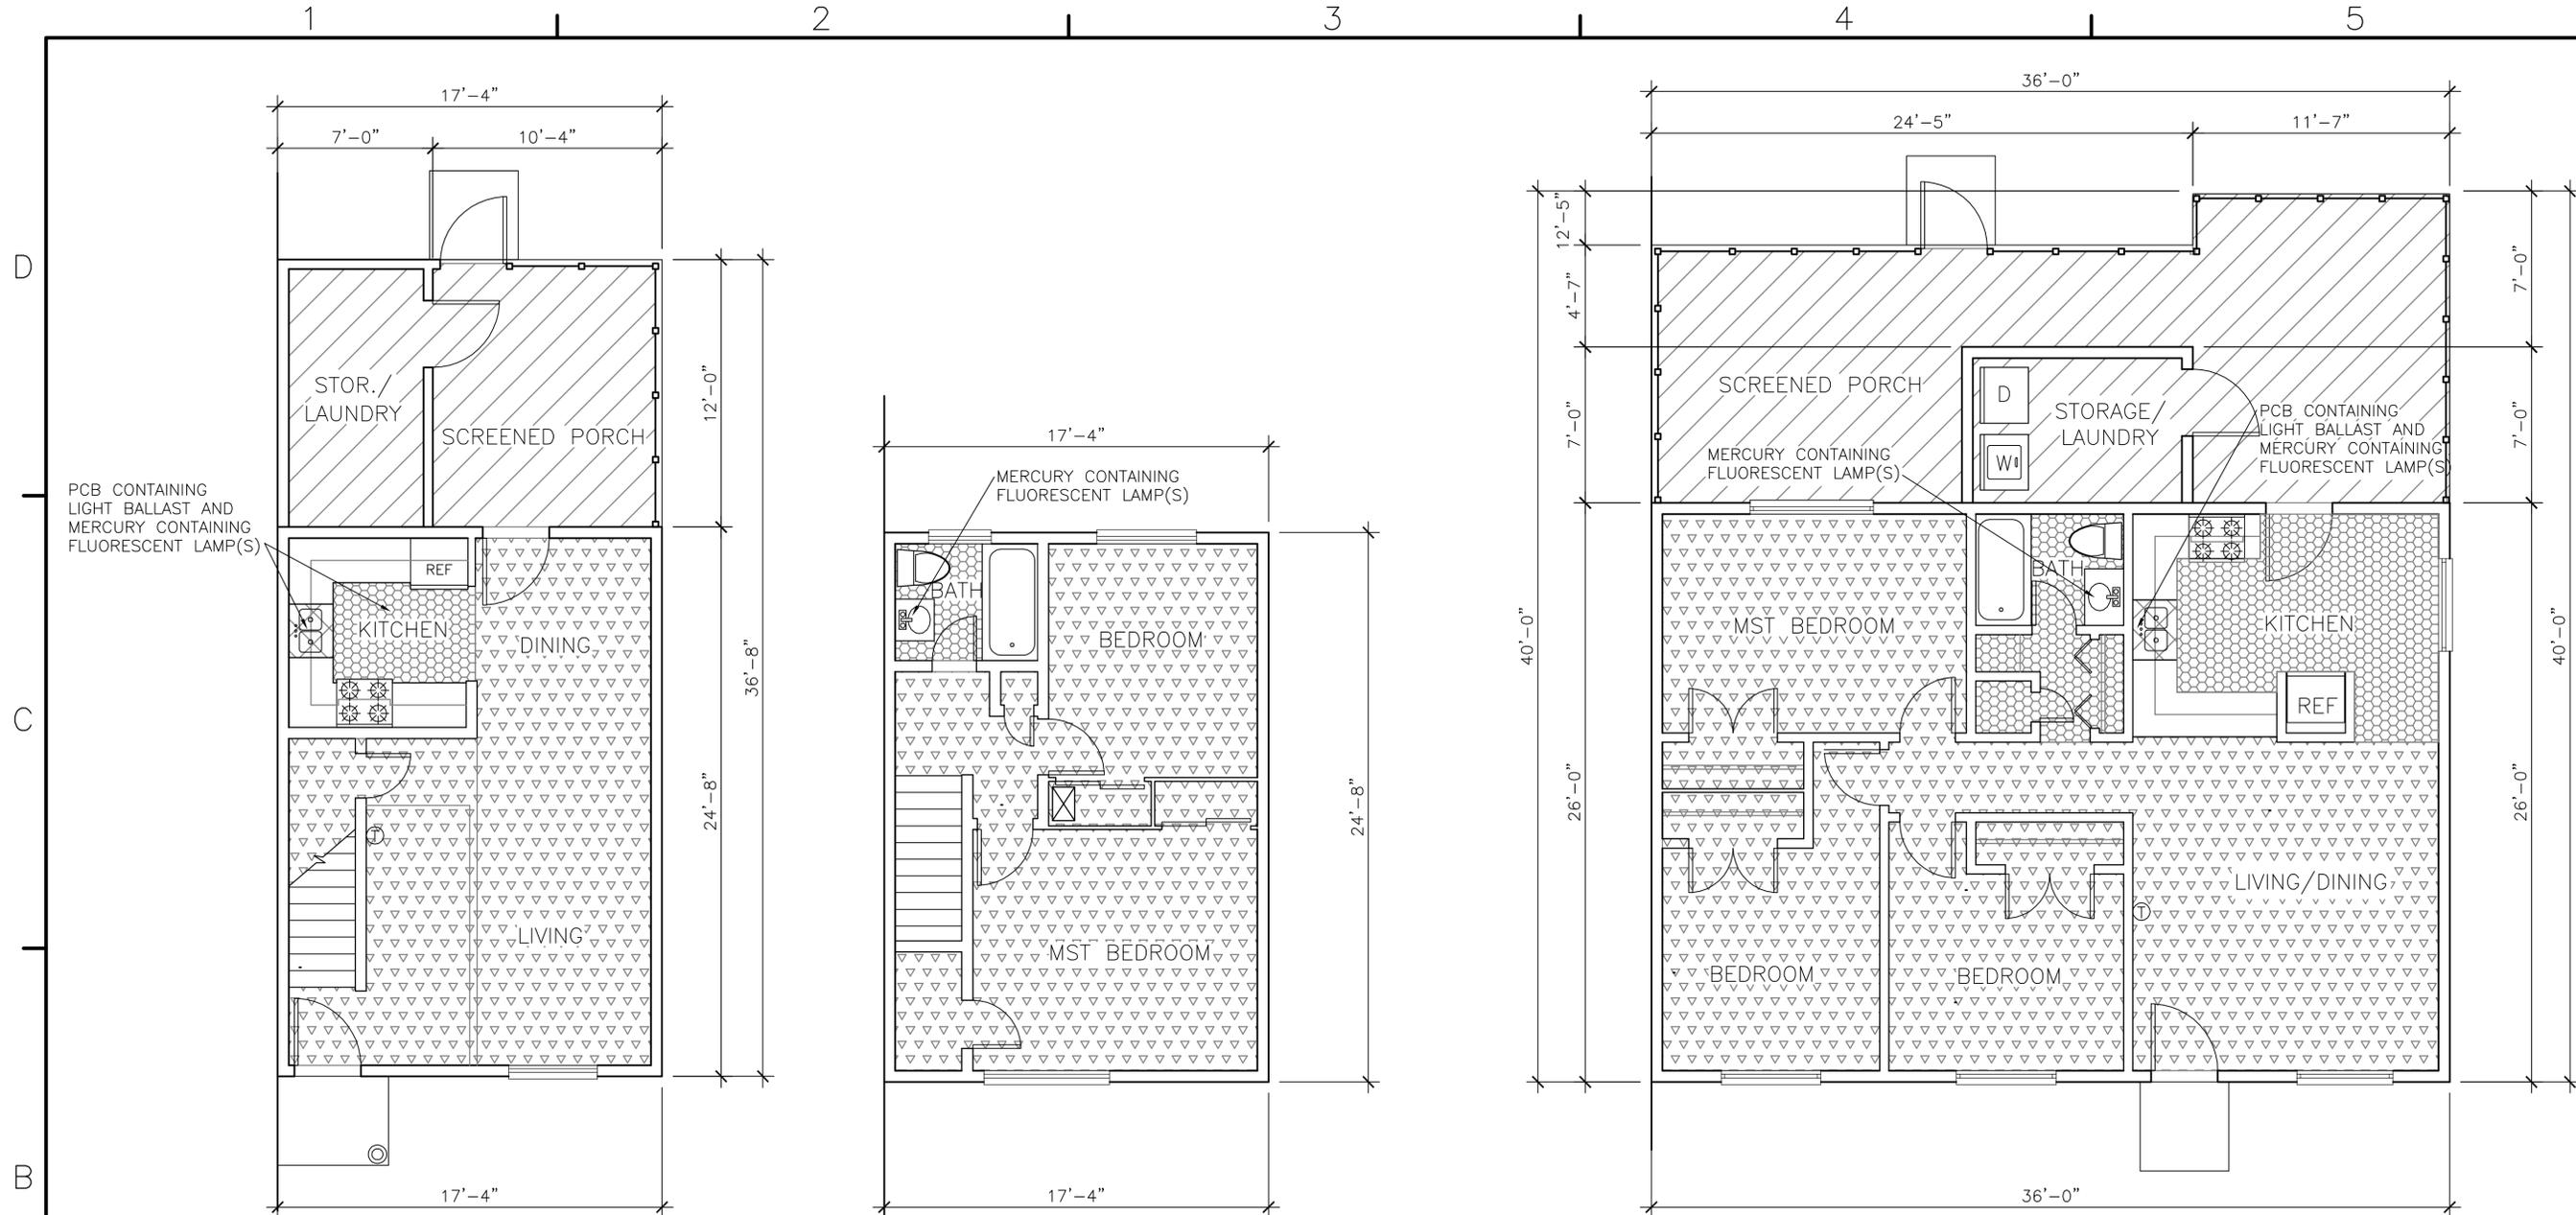

3 HAZARDOUS MATERIALS FLOOR PLAN - 2 BR (2 ST)
 H105 H105 SCALE: 1/4" = 1' - 0"

2 HAZARDOUS MATERIALS FLOOR PLAN - 2 BR (2 ST)
 H105 H105 SCALE: 1/4" = 1' - 0"


1 HAZARDOUS MATERIALS FLOOR PLAN - 3 BR
 H105 H105 SCALE: 1/4" = 1' - 0"

- LEGEND:**
- ASBESTOS COATED STAINLESS STEEL SINK
 - ASBESTOS CEMENT CEILING PANELS
 - ASBESTOS CONTAINING LINOLEUM/VINYL FLOOR SHEETING/MASTIC
 - VINYL ASBESTOS FLOOR TILE AND MASTIC
 - MERCURY CONTAINING THERMOSTAT



NOTE: All existing conditions and dimensions are approximate and are shown for informational purposes only. All existing conditions shall be field verified by the Contractor prior to starting work.

DATE	APPR
DATE	SYN
DATE	DESCRIPTION
ARCHITECTS & ENGINEERS GREENHORNE & O'MARA, INC. GREENBELT, MARYLAND	
APPROVED	SEAL
ACTIVITY - SATISFACTORY TO	
DATE	APPROVED
FOR EFD FOR COMMANDER NAVFAC	<i>J. Bower</i>
DATE	7/2/01
A/E	EFD
C.M.	DESIGN
E.T.	
R.V.	REVIEW <i>JMA</i>
CHIEF ARCH/ENGR	<i>S.F.B.</i>
PROJECT MANAGER	
FIRE PROTECTION	<i>DBS</i>
BRANCH MANAGER	<i>CRB</i>
DESIGN DIRECTOR	<i>CRB</i>
NAVAL FACILITIES ENGINEERING COMMAND	NORFOLK, VIRGINIA
ATLANTIC DIVISION	
MCAS CHERRY POINT, NC	
SLOCUM VILLAGE FAMILY HOUSING PHASE I	
DEMOLITION	
SLOCUM VILLAGE - HAZ MAT DEMOLITION FLOOR PLAN	
2 BR - 2 (ST) & 3 BR UNITS	
DEPARTMENT OF THE NAVY	
NAVAL STATION	
CODE ID. NO. 80091	SIZE D
SCALE: AS NOTED	
EFD NO.	
STA. PROJ. NO. H332	
SPEC. NO. 05-01-1055	
CONSTR. CONTR. NO.	
N62470-01-R-1055	
NAVFAC DRAWING NO.	
4446897	
SHEET 9 OF 21	
H105	
DRAWING REVISION MAY 2000	

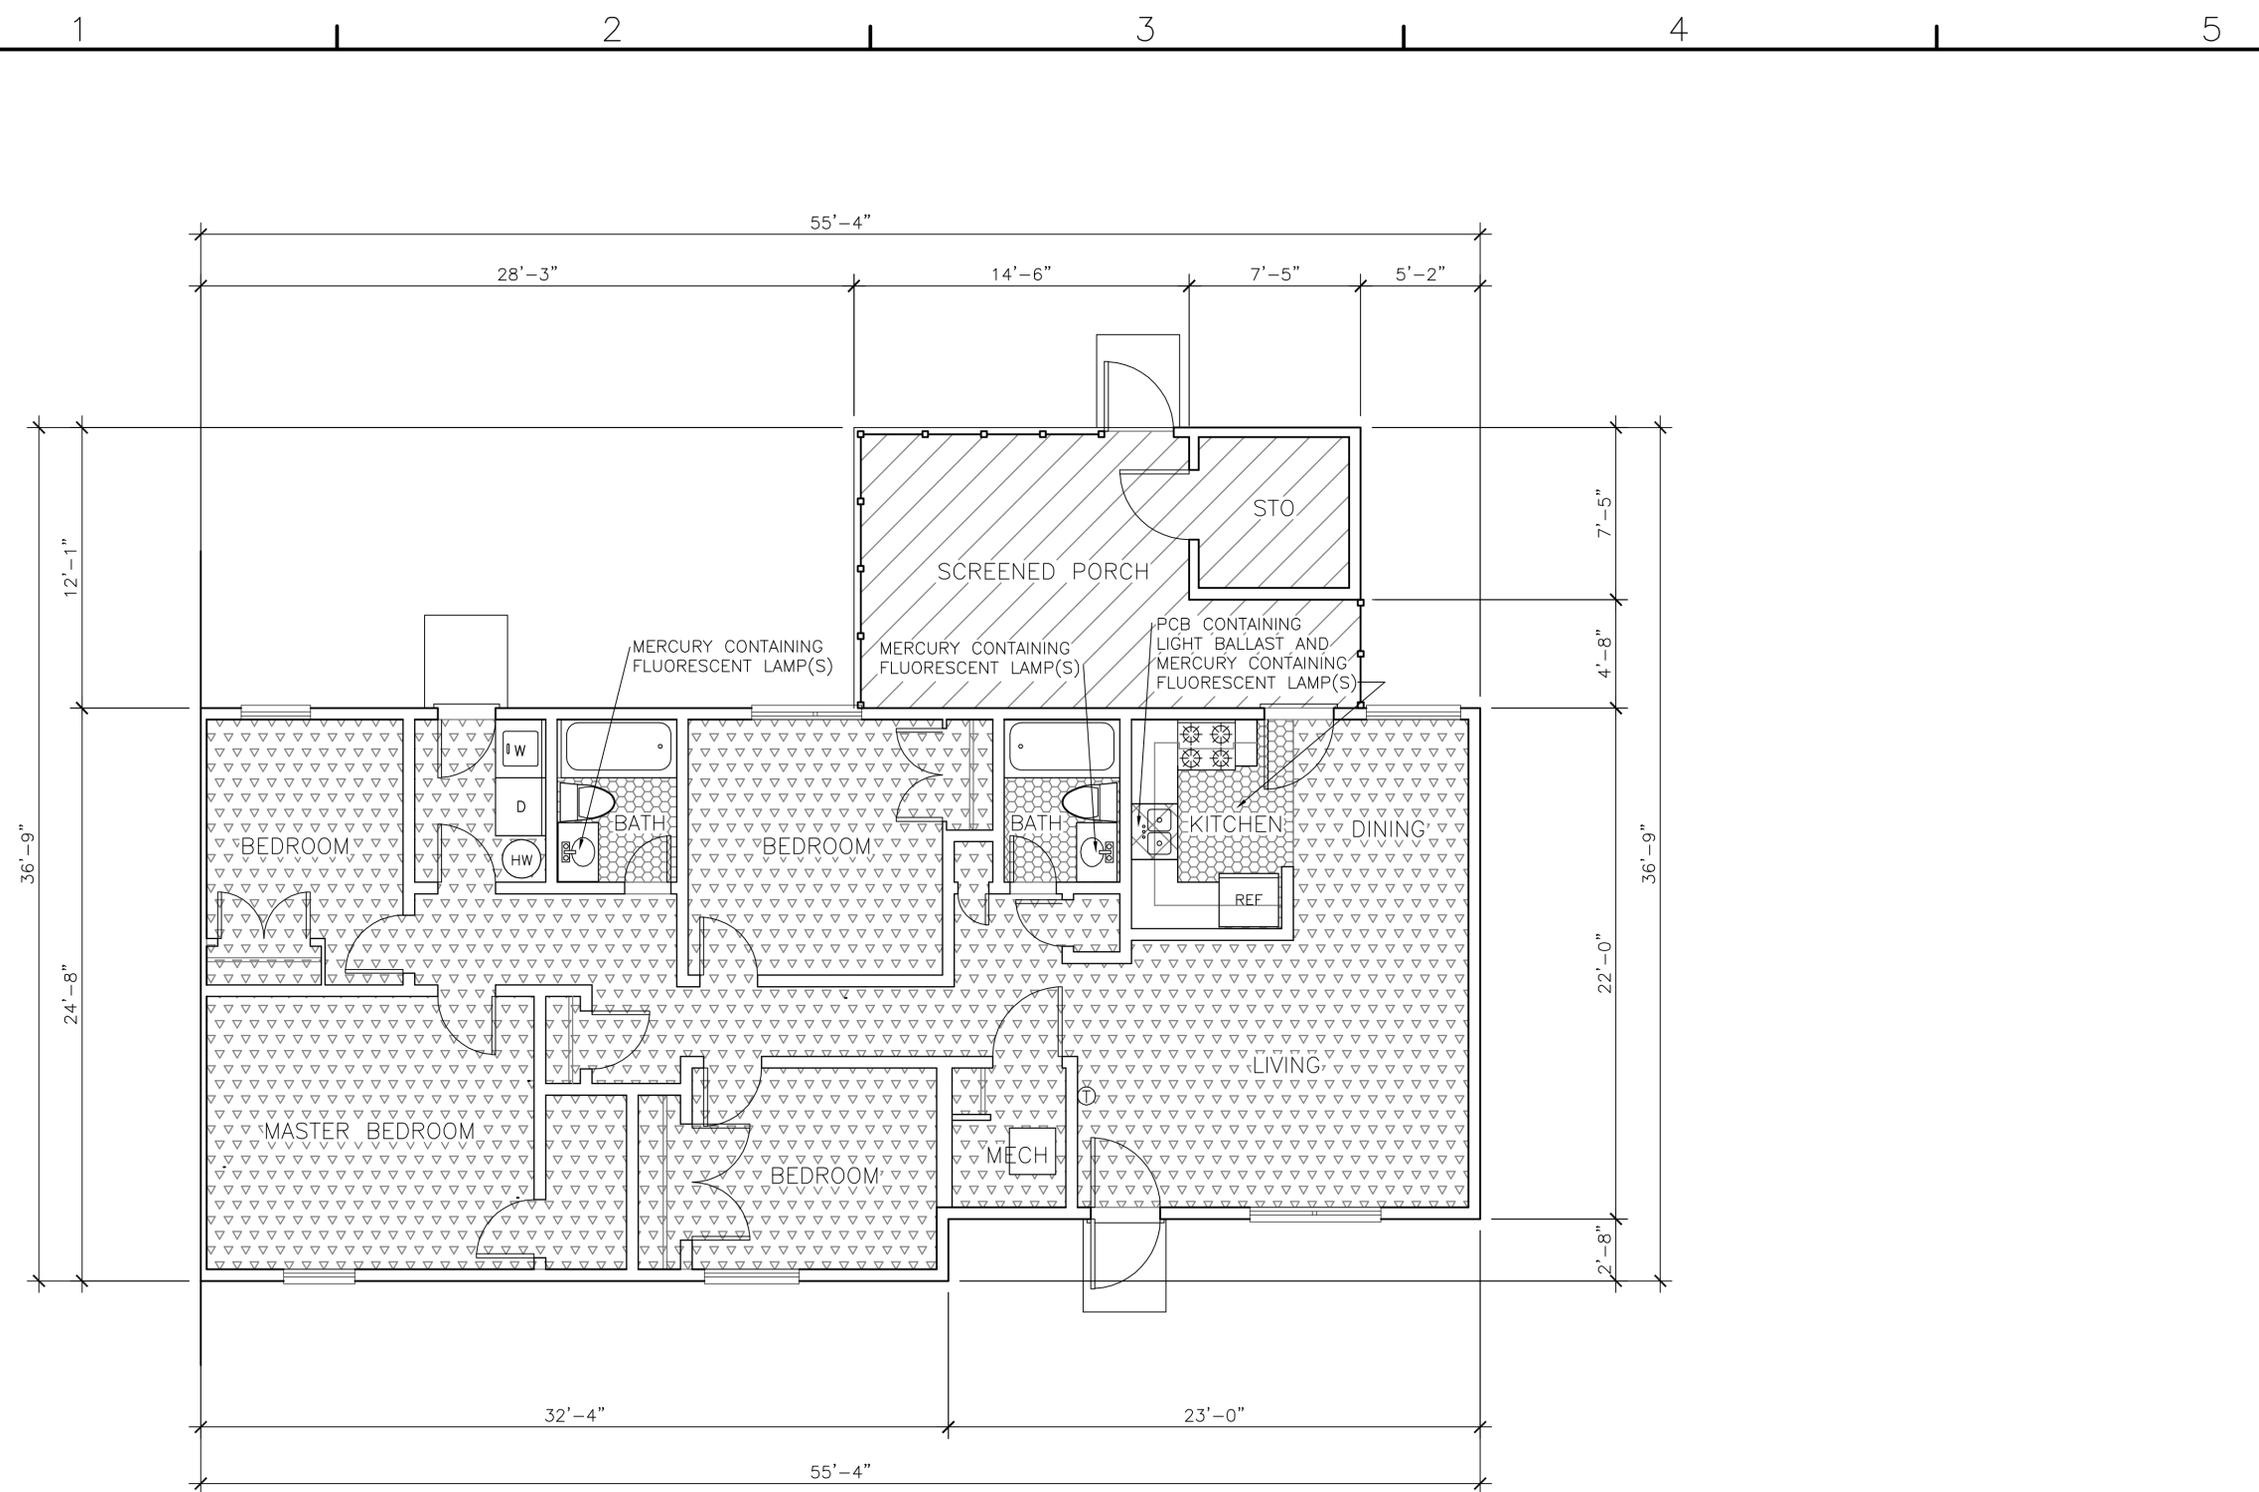


1 HAZARDOUS MATERIALS FLOOR PLAN - 4 BR UNIT
 H106 H106 SCALE: 1/4" = 1' - 0"

- LEGEND:**
- ASBESTOS COATED STAINLESS STEEL SINK
 - ASBESTOS CEMENT CEILING PANELS
 - ASBESTOS CONTAINING LINOLEUM/VINYL FLOOR SHEETING/MASTIC
 - VINYL ASBESTOS FLOOR TILE AND MASTIC
 - MERCURY CONTAINING THERMOSTAT




NOTE: All existing conditions and dimensions are approximate and are shown for informational purposes only. All existing conditions shall be field verified by the Contractor prior to starting work.

 ARCHITECTS & ENGINEERS GREENHORNE & O'MARA, INC. GREENBELT, MARYLAND	 NORTH CAROLINA PROFESSIONAL SEAL 20274 J. BOWEN ARCHITECT
APPROVED ACTIVITY - SATISFACTORY TO APPROVED FOR EFD FOR COMMANDER NAVFAC 7/2/01 DATE A/E EFD C.M. DESIGN E.T. R.V. REVIEW JMA CHIEF ARCH/ENR PROJECT MANAGER S.F.B. FIRE PROTECTION DPS BRANCH MANAGER CRB DESIGN DIRECTOR CRB	
DEPARTMENT OF THE NAVY NAVAL STATION ATLANTIC DIVISION NORFOLK, VIRGINIA	MCAS CHERRY POINT, NC SLOCUM VILLAGE FAMILY HOUSING PHASE I DEMOLITION SLOCUM VILLAGE - HAZ MAT DEMOLITION FLOOR PLAN
CODE ID. NO. 80091 SIZE D SCALE: AS NOTED EFD NO. STA. PROJ. NO. H332 SPEC. NO. 05-01-1055 CONSTR. CONTR. NO. N62470-01-R-1055 NAVFAC DRAWING NO. 4446898 SHEET 10 OF 21 H106 <small>DRAWING REVISION MAY 2000</small>	

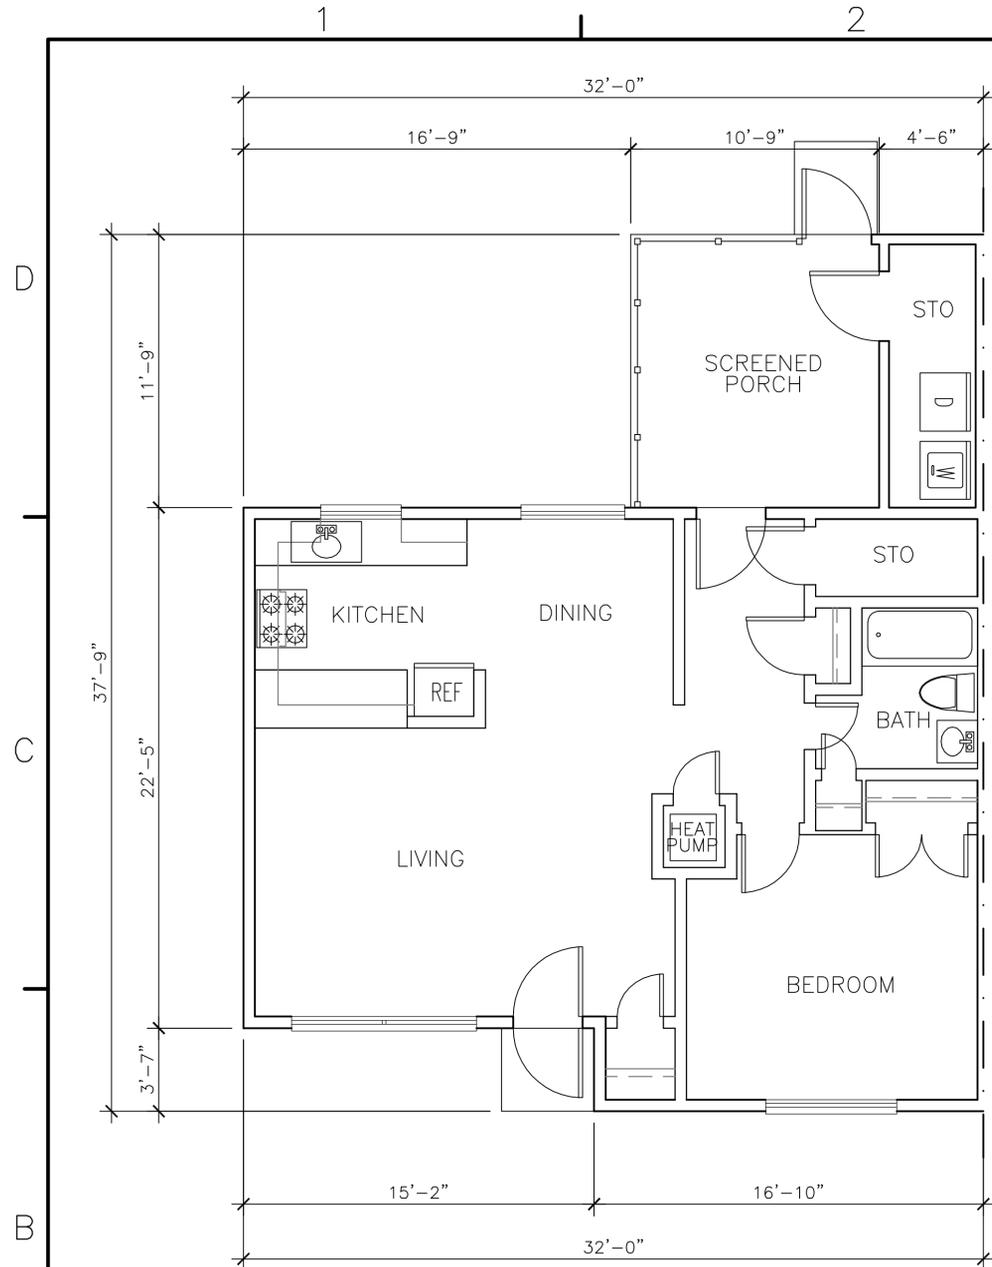


2 FLOOR PLAN - 1 BR UNIT
 A101 | A101 SCALE: 1/4" = 1' - 0"

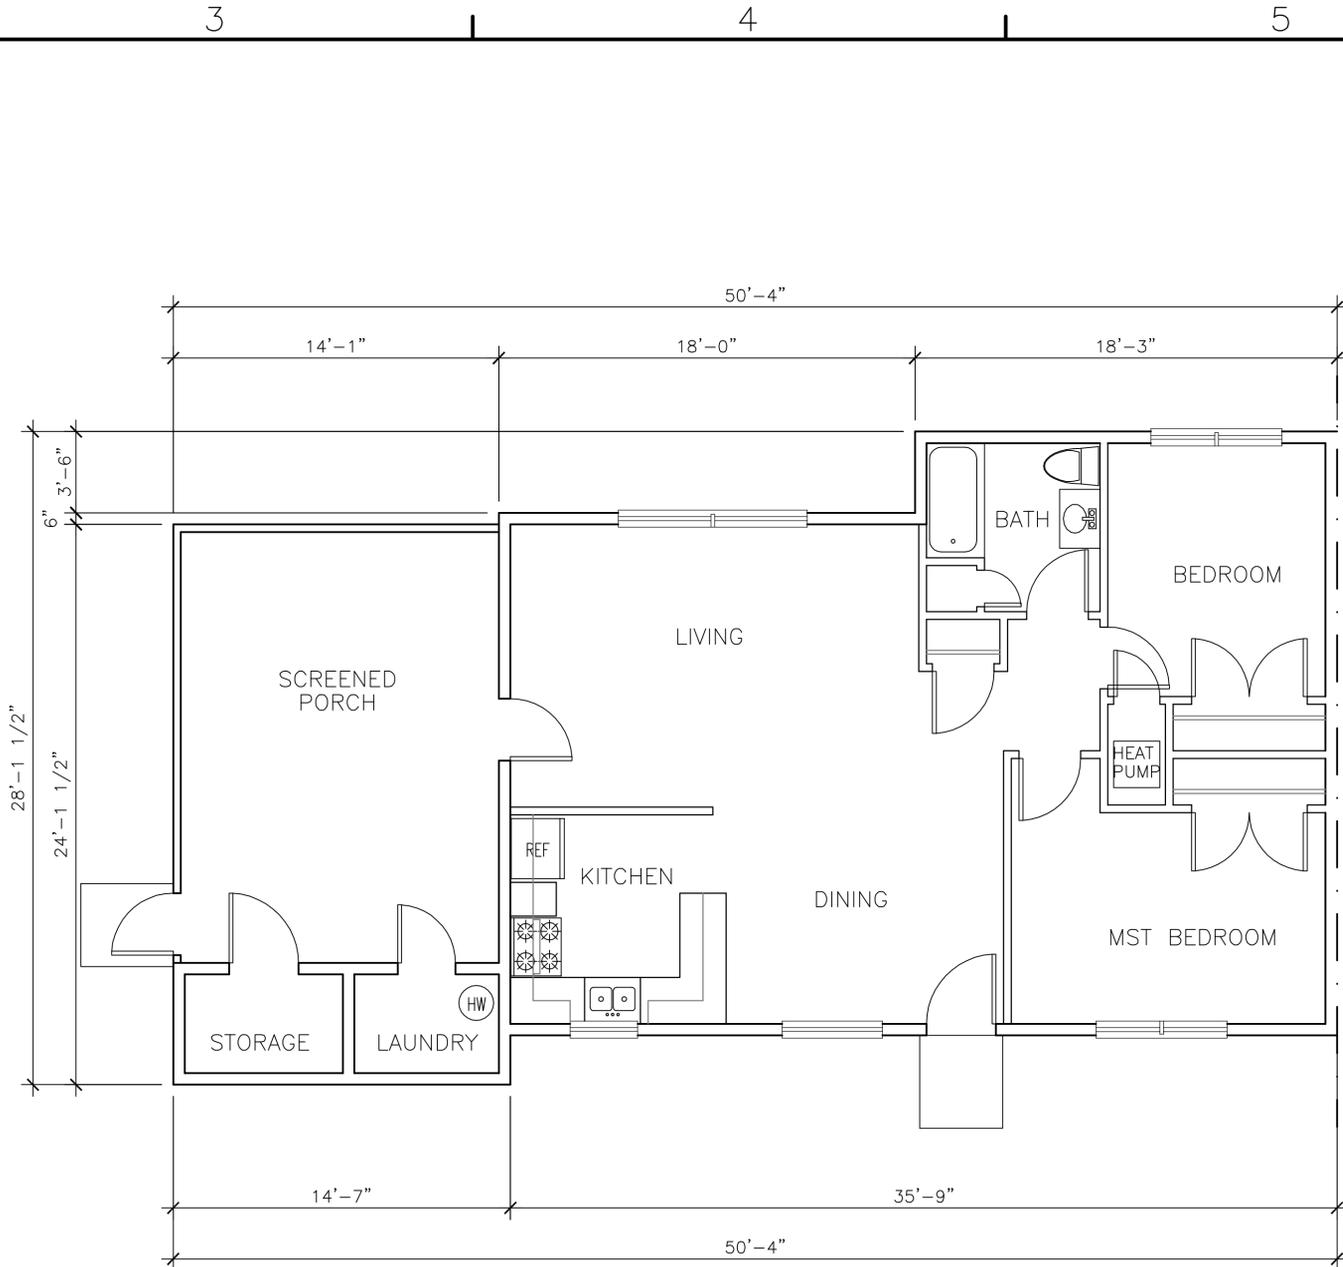

1 FLOOR PLAN - 2 BR UNIT
 A101 | A101 SCALE: 1/4" = 1' - 0"

GENERAL DEMOLITION NOTES:

1. THESE BUILDINGS SHALL BE VACANT PRIOR TO DEMOLITION WORK. THE CONTRACTOR SHALL PROVIDE AND SUBMIT, FOR GOVERNMENT APPROVAL, A DEMOLITION PLAN PRIOR TO THE BEGINNING OF WORK.
2. DEMOLISH ALL BUILDING STRUCTURES COMPLETELY, INCLUDING CONCRETE FLOOR SLABS, AND REMOVE ENTIRELY FROM SITE. REMOVE CONCRETE STOOPS COMPLETELY. DEMOLISH ALL ASSOCIATED SITE IMPROVEMENTS, SUCH AS, BUT NOT LIMITED TO, SIDEWALKS, LEADWALKS, FOUNDATION PLANTS, ETC.
3. THE CONTRACTOR SHALL USE METHODS TO AVOID FREE FALL AND SHALL PREVENT GROUND IMPACT AND DUST GENERATION.
4. ASBESTOS IS KNOWN TO BE PRESENT IN THESE BUILDINGS. THE CONTRACTOR SHALL, PRIOR TO BEGINNING DEMOLITION, REFER TO ASBESTOS DRAWINGS AND REPORT FOR LOCATIONS AND ABATEMENT.
5. DIMENSIONS TO DEMOLITION DRAWINGS ARE FOR INFORMATION PURPOSES ONLY. THE CONTRACTOR SHALL FIELD VERIFY ALL DIMENSIONS.
6. REMOVE SPLIT SYSTEM HEAT PUMP HVAC SYSTEM COMPLETELY, INCLUDING DUCTWORK, PIPING AND CONTROLS.
7. REMOVE AND CAP SANITARY, WASTE, AND VENT PIPING BELOW GRADE.
8. REMOVE AND CAP DOMESTIC WATER PIPING BELOW GRADE.
9. COORDINATE DISCONNECT OF ELECTRICAL POWER, TELEPHONE, AND CABLE TELEVISION WITH PUBLIC UTILITIES SERVING THE SITE.
10. REMOVE WATER HEATER.
11. REMOVE ALL ELECTRICAL MATERIALS AS PART OF THE GENERAL DEMOLITION OF THE BUILDINGS.

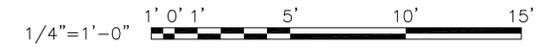

NOTE: All existing conditions and dimensions are approximate and are shown for informational purposes only. All existing conditions shall be field verified by the Contractor prior to starting work.

 ARCHITECTS & ENGINEERS GREENHORNE & O'MARA, INC. GREENBELT, MARYLAND	 NORTH CAROLINA PROFESSIONAL SEAL 20274 WALD R. CO.
APPROVED ACTIVITY - SATISFACTORY TO APPROVED DATE <i>J. Bower</i> FOR EFD FOR COMMANDER NAVFAC 7/2/01	
DATE A/E DESIGN M.T. E.T. J.M. REVIEW <i>JMA</i>	
CHIEF ARCH/ENGR PROJECT MANAGER <i>S.E.B.</i> FIRE PROTECTION <i>DKS</i> BRANCH MANAGER <i>CBB</i> DESIGN DIRECTOR <i>CSB</i>	
NAVAL FACILITIES ENGINEERING COMMAND NORFOLK, VIRGINIA ATLANTIC DIVISION MCAS CHERRY POINT, NC SLOCUM VILLAGE FAMILY HOUSING PHASE I DEMOLITION HANCOCK VILLAGE - EXISTING ARCHITECTURAL FLOOR PLANS - 1 & 2 BR UNITS	
DEPARTMENT OF THE NAVY NAVAL STATION	
CODE ID. NO. 80091 SIZE D SCALE: AS NOTED EFD NO. STA. PROJ. NO. H332 SPEC. NO. 05-01-1055 CONSTR. CONTR. NO. N62470-01-R-1055 NAVFAC DRAWING NO. 4446902 SHEET 14 OF 21	
A101 <small>DRAWFORM REVISION MAY 2000</small>	

REV/DATE


1

2

3

4

5

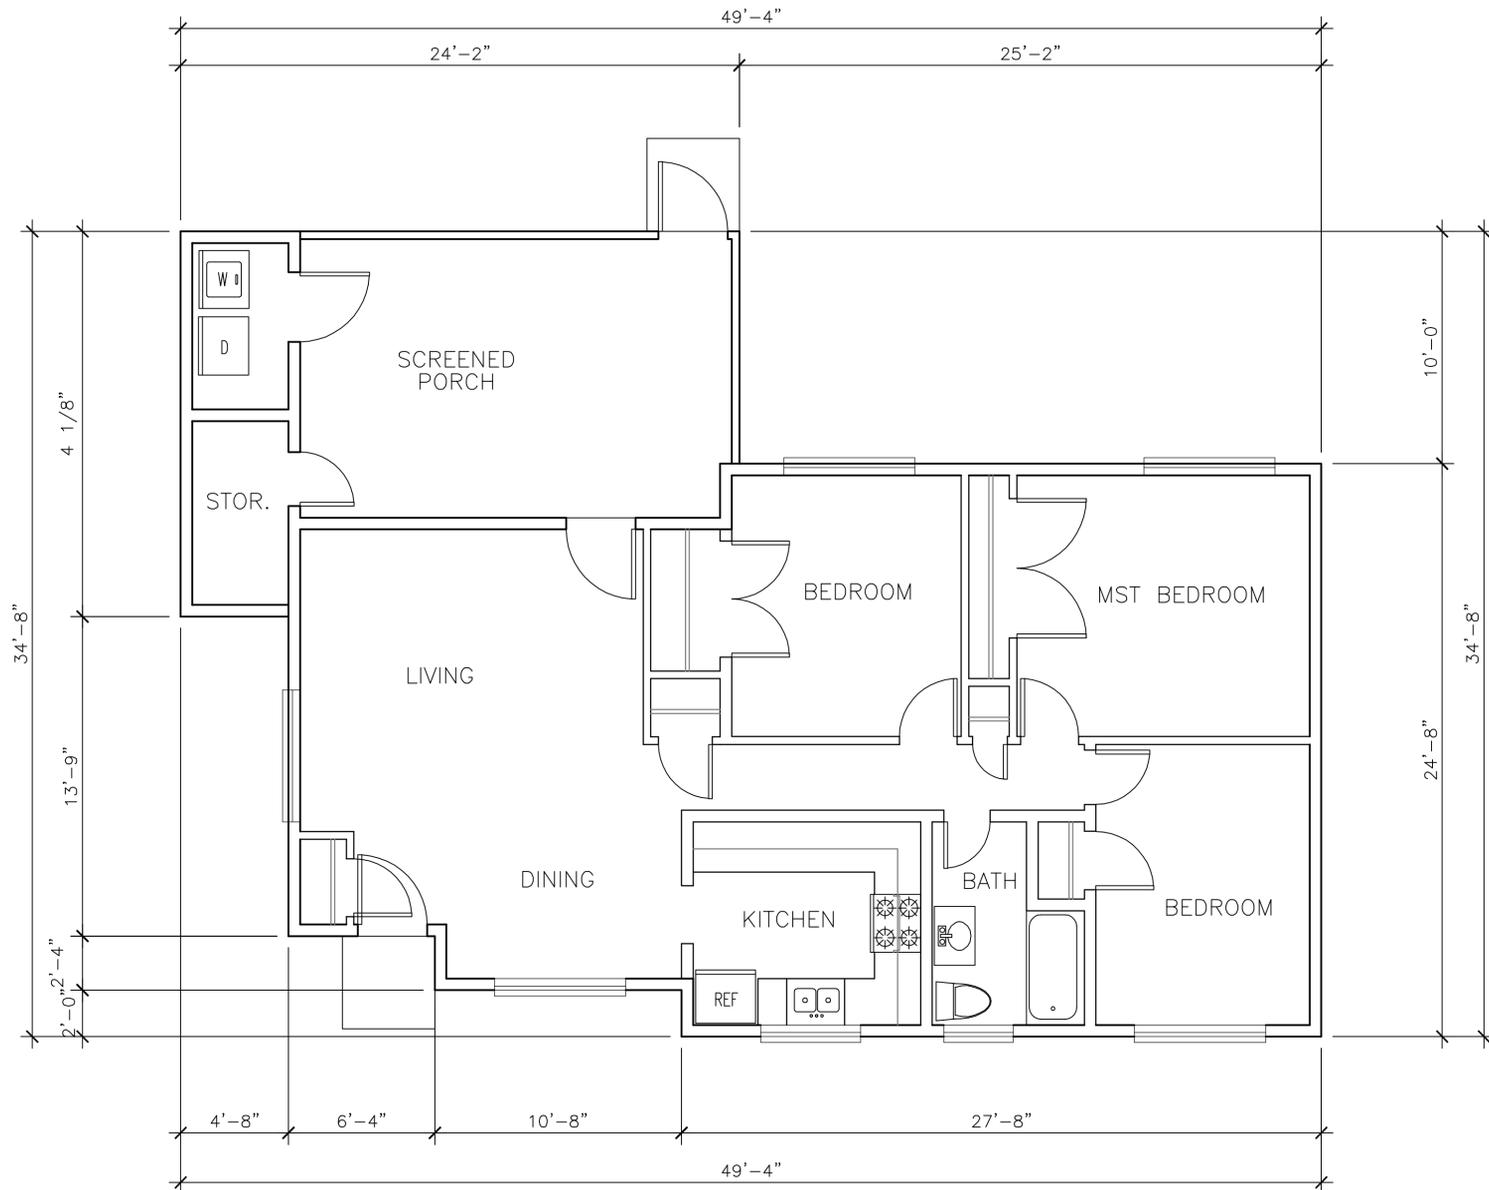

1 FLOOR PLAN - 3 BR UNIT
 A102 A102 SCALE: 1/4" = 1' - 0"

- GENERAL DEMOLITION NOTES:
1. THESE BUILDINGS SHALL BE VACANT PRIOR TO DEMOLITION WORK. THE CONTRACTOR SHALL PROVIDE AND SUBMIT, FOR GOVERNMENT APPROVAL, A DEMOLITION PLAN PRIOR TO THE BEGINNING OF WORK.
 2. DEMOLISH ALL BUILDING STRUCTURES COMPLETELY, INCLUDING CONCRETE FLOOR SLABS, AND REMOVE ENTIRELY FROM SITE. REMOVE CONCRETE STOOPS COMPLETELY. DEMOLISH ALL ASSOCIATED SITE IMPROVEMENTS, SUCH AS, BUT NOT LIMITED TO, SIDEWALKS, LEADWALKS, FOUNDATION PLANTS, ETC.
 3. THE CONTRACTOR SHALL USE METHODS TO AVOID FREE FALL AND SHALL PREVENT GROUND IMPACT AND DUST GENERATION.
 4. ASBESTOS IS KNOWN TO BE PRESENT IN THESE BUILDINGS. THE CONTRACTOR SHALL, PRIOR TO BEGINNING DEMOLITION, REFER TO ASBESTOS DRAWINGS AND REPORT FOR LOCATIONS AND ABATEMENT.
 5. DIMENSIONS TO DEMOLITION DRAWINGS ARE FOR INFORMATION PURPOSES ONLY. THE CONTRACTOR SHALL FIELD VERIFY ALL DIMENSIONS.
 6. REMOVE SPLIT SYSTEM HEAT PUMP HVAC SYSTEM COMPLETELY, INCLUDING DUCTWORK, PIPING AND CONTROLS.
 7. REMOVE AND CAP SANITARY, WASTE, AND VENT PIPING BELOW GRADE.
 8. REMOVE AND CAP DOMESTIC WATER PIPING BELOW GRADE.
 9. COORDINATE DISCONNECT OF ELECTRICAL POWER, TELEPHONE, AND CABLE TELEVISION WITH PUBLIC UTILITIES SERVING THE SITE.
 10. REMOVE WATER HEATER.
 11. REMOVE ALL ELECTRICAL MATERIALS AS PART OF THE GENERAL DEMOLITION OF THE BUILDINGS.

NOTE: All existing conditions and dimensions are approximate and are shown for informational purposes only. All existing conditions shall be field verified by the Contractor prior to starting work.



DATE	APPR
DESCRIPTION	
SYN	
 ARCHITECTS & ENGINEERS GREENHORNE & O'MARA, INC. GREENBELT, MARYLAND	
 NORTH CAROLINA PROFESSIONAL SEAL 20274 SEAL VALD R CO	
APPROVED	
ACTIVITY - SATISFACTORY TO	
DATE	
APPROVED	
 FOR EFD FOR COMMANDER NAVFAC 7/2/01	
DATE	
A/E	EFD
M.T.	DESIGN
E.T.	
J.M.	REVIEW JMA
	CHIEF ARCH/ ENGR
	PROJECT MANAGER S.F.B.
	FIRE PROTECTION D.S.
	BRANCH MANAGER C.B.B.
	DESIGN DIRECTOR
DEPARTMENT OF THE NAVY	NAVAL FACILITIES ENGINEERING COMMAND
NAVAL STATION	NORFOLK, VIRGINIA
ATLANTIC DIVISION	
MCAS CHERRY POINT, NC	
SLOCUM VILLAGE FAMILY HOUSING PHASE I	
DEMOLITION	
HANCOCK VILLAGE-EXISTING ARCHITECTURAL FLOOR PLAN -	
3 BR UNIT	
CODE ID. NO. 80091	SIZE D
SCALE: AS NOTED	
EFD NO.	
STA. PROJ. NO. H332	
SPEC. NO. 05-01-1055	
CONSTR. CONTR. NO.	
N62470-01-R-1055	
NAVFAC DRAWING NO.	
4446903	
SHEET 15	OF 21
A102	
DRAWING REVISION MAY 2000	

REV/DATE


1

2


3

4

5

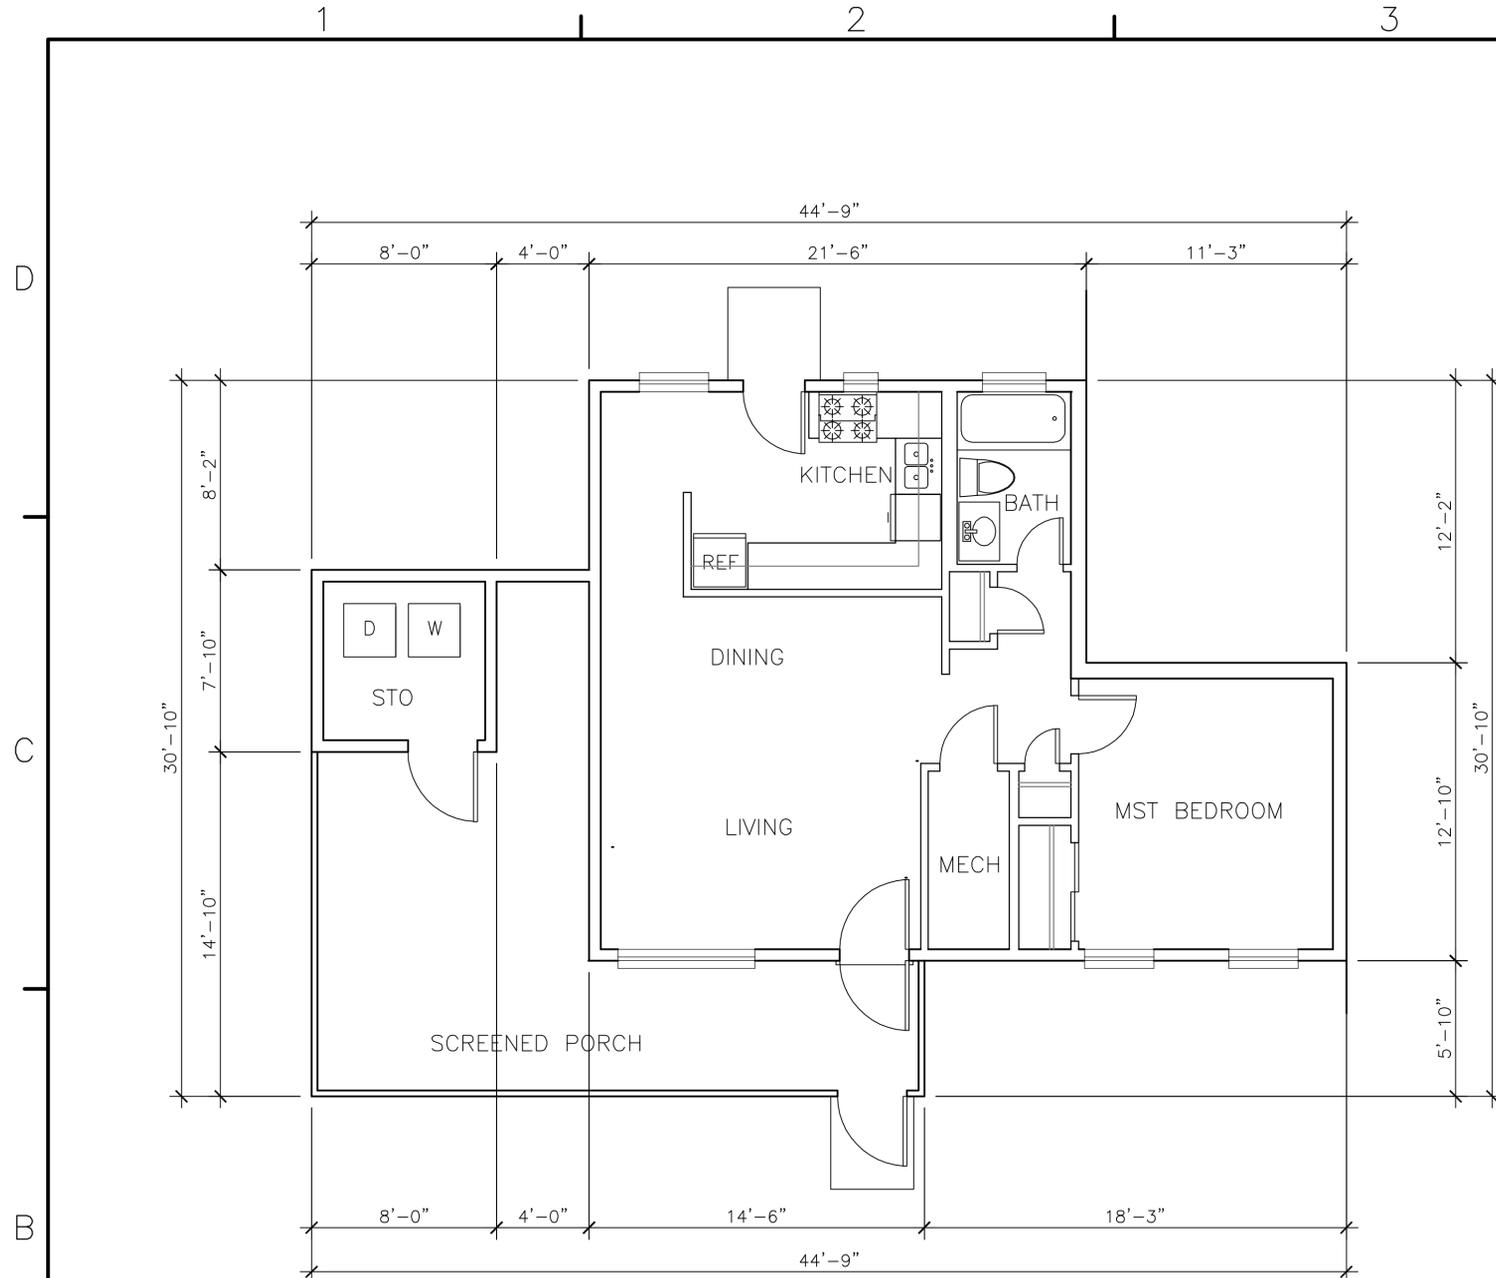

2 FLOOR PLAN - 1 BR UNIT
 A104/A104 SCALE: 1/4" = 1' - 0"

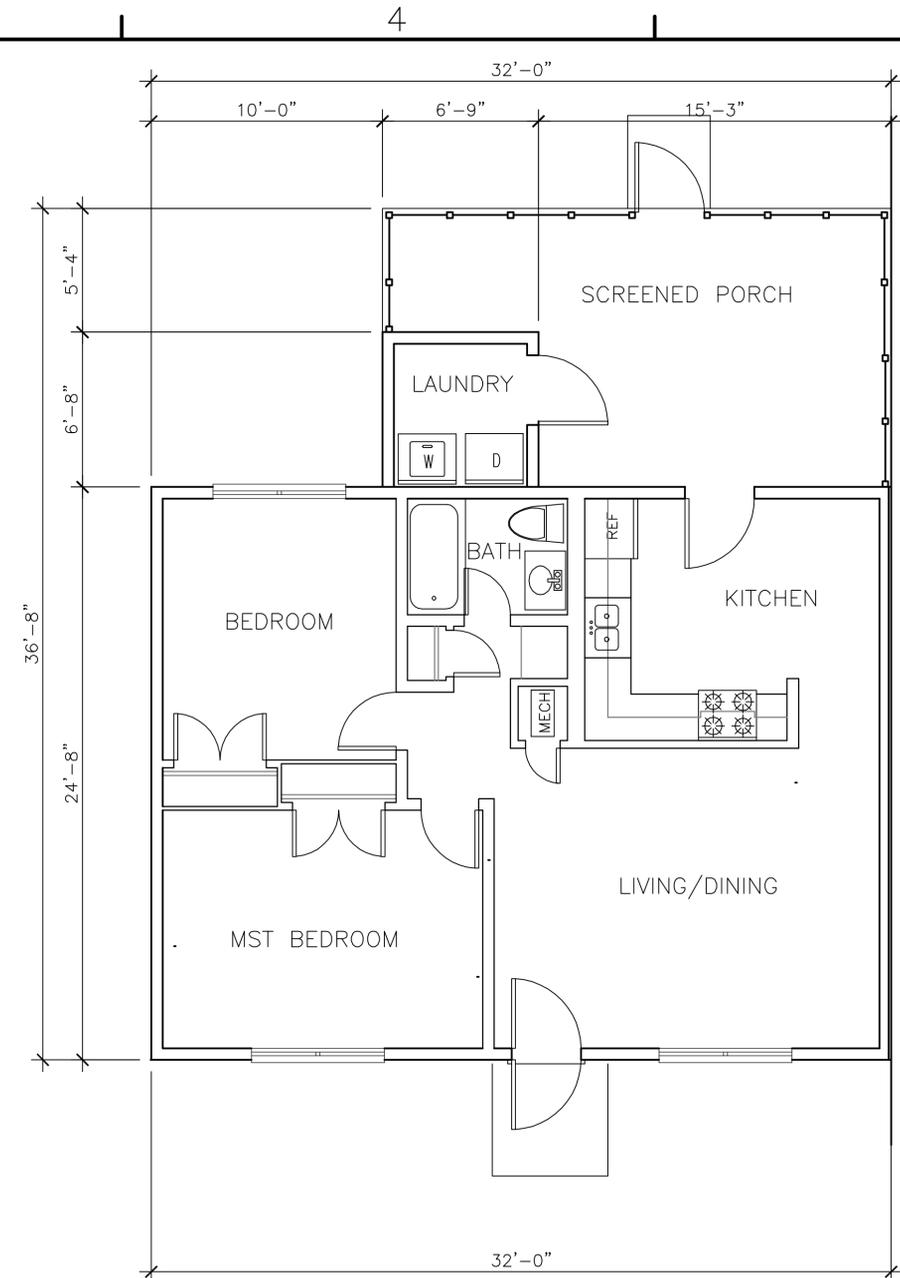

1 FLOOR PLAN - 2 BR UNIT
 A104/A104 SCALE: 1/4" = 1' - 0"


GENERAL DEMOLITION NOTES:

1. THESE BUILDINGS SHALL BE VACANT PRIOR TO DEMOLITION WORK. THE CONTRACTOR SHALL PROVIDE AND SUBMIT, FOR GOVERNMENT APPROVAL, A DEMOLITION PLAN PRIOR TO THE BEGINNING OF WORK.
2. DEMOLISH ALL BUILDING STRUCTURES COMPLETELY, INCLUDING CONCRETE FLOOR SLABS, AND REMOVE ENTIRELY FROM SITE. REMOVE CONCRETE STOOPS COMPLETELY. DEMOLISH ALL ASSOCIATED SITE IMPROVEMENTS, SUCH AS, BUT NOT LIMITED TO, SIDEWALKS, LEADWALKS, FOUNDATIONS PLANTS, ETC.
3. THE CONTRACTOR SHALL USE METHODS TO AVOID FREE FALL AND SHALL PREVENT GROUND IMPACT AND DUST GENERATION.
4. ASBESTOS IS KNOWN TO BE PRESENT IN THESE BUILDINGS. THE CONTRACTOR SHALL, PRIOR TO BEGINNING DEMOLITION, REFER TO ASBESTOS DRAWINGS AND REPORT FOR LOCATIONS AND ABATEMENT.
5. DIMENSIONS TO DEMOLITION DRAWINGS ARE FOR INFORMATION PURPOSES ONLY. THE CONTRACTOR SHALL FIELD VERIFY ALL DIMENSIONS.
6. REMOVE SPLIT SYSTEM HEAT PUMP HVAC SYSTEM COMPLETELY, INCLUDING DUCTWORK, PIPING AND CONTROLS.
7. REMOVE AND CAP SANITARY, WASTE, AND VENT PIPING 4- FEET BELOW GRADE.
8. REMOVE AND CAP DOMESTIC WATER PIPING 4- FEET BELOW GRADE.
9. COORDINATE DISCONNECT OF ELECTRICAL POWER, TELEPHONE, AND CABLE TELEVISION WITH PUBLIC UTILITIES SERVING THE SITE.
10. REMOVE WATER HEATER.
11. REMOVE ALL ELECTRICAL MATERIALS AS PART OF THE GENERAL DEMOLITION OF THE BUILDINGS.


NOTE: All existing conditions and dimensions are approximate and are shown for informational purposes only. All existing conditions shall be field verified by the Contractor prior to starting work.

	DATE
	APPR
	SYN
	DESCRIPTION
 ARCHITECTS & ENGINEERS GREENHORNE & O'MARA, INC. GREENBELT, MARYLAND	
 NORTH CAROLINA PROFESSIONAL ENGINEER SEAL 20274 WALTER R. COLE	
APPROVED	
ACTIVITY - SATISFACTORY TO	
DATE	
APPROVED	
 FOR EFD FOR COMMANDER NAVFAC 7/2/01	
DATE	
A/E	EFD
M.T.	DESIGN
E.T.	
J.M.	REVIEW JMA
	CHIEF ARCH/ ENGR
	PROJECT MANAGER S.E.B.
	FIRE PROTECTION DKS
	BRANCH MANAGER CBB
	DESIGN DIRECTOR
DEPARTMENT OF THE NAVY	NAVAL STATION
ATLANTIC DIVISION	NORFOLK, VIRGINIA
MCAS CHERRY POINT, NC	SLOCUM VILLAGE FAMILY HOUSING PHASE I
DEMOLITION	SLOCUM VILLAGE-EXISTING ARCHITECTURAL FLOOR PLANS - 1 & 2 BR UNITS
CODE ID. NO. 80091	SIZE D
SCALE: AS NOTED	
EFD NO.	
STA. PROJ. NO. H332	
SPEC. NO. 05-01-1055	
CONSTR. CONTR. NO.	
N62470-01-R-1055	
NAVFAC DRAWING NO.	
4446905	
SHEET 17 OF 21	
A104	
DRAWING REVISION MAY 2000	


REV/DATE

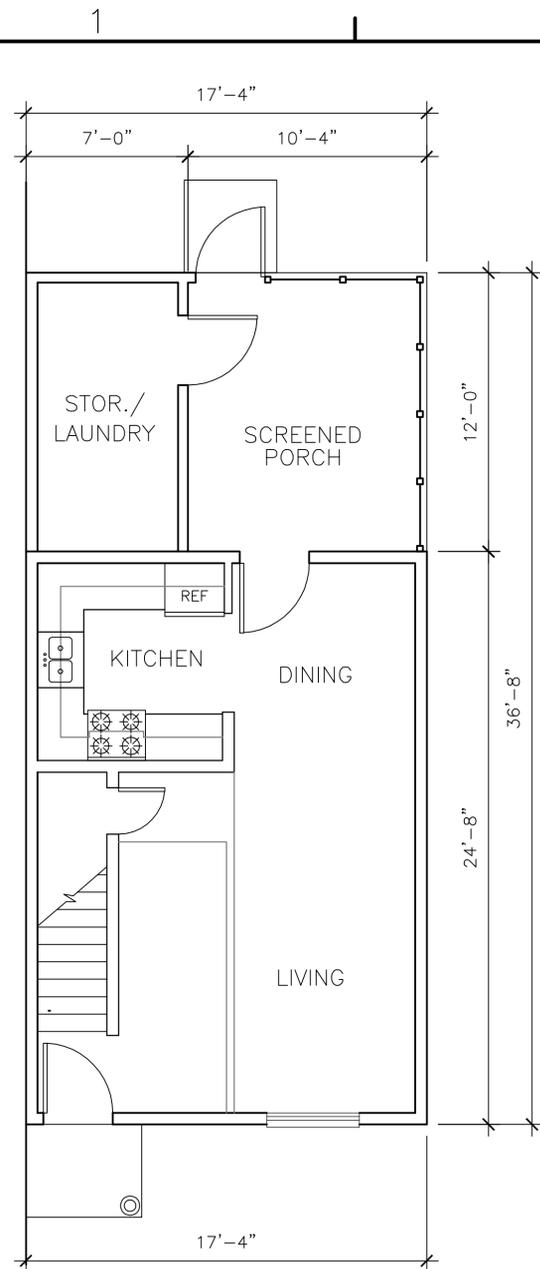

3 FLOOR PLAN - 2 BR (2 ST)
 A105 A105 SCALE: 1/4" = 1' - 0"

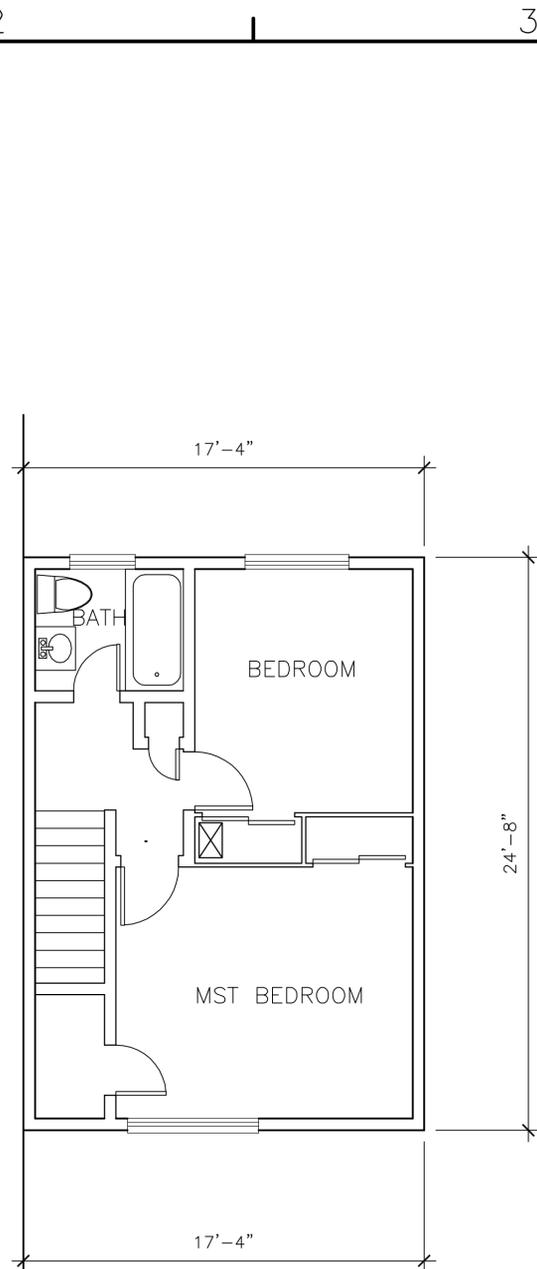

2 FLOOR PLAN - 2 BR (2 ST)
 A105 A105 SCALE: 1/4" = 1' - 0"

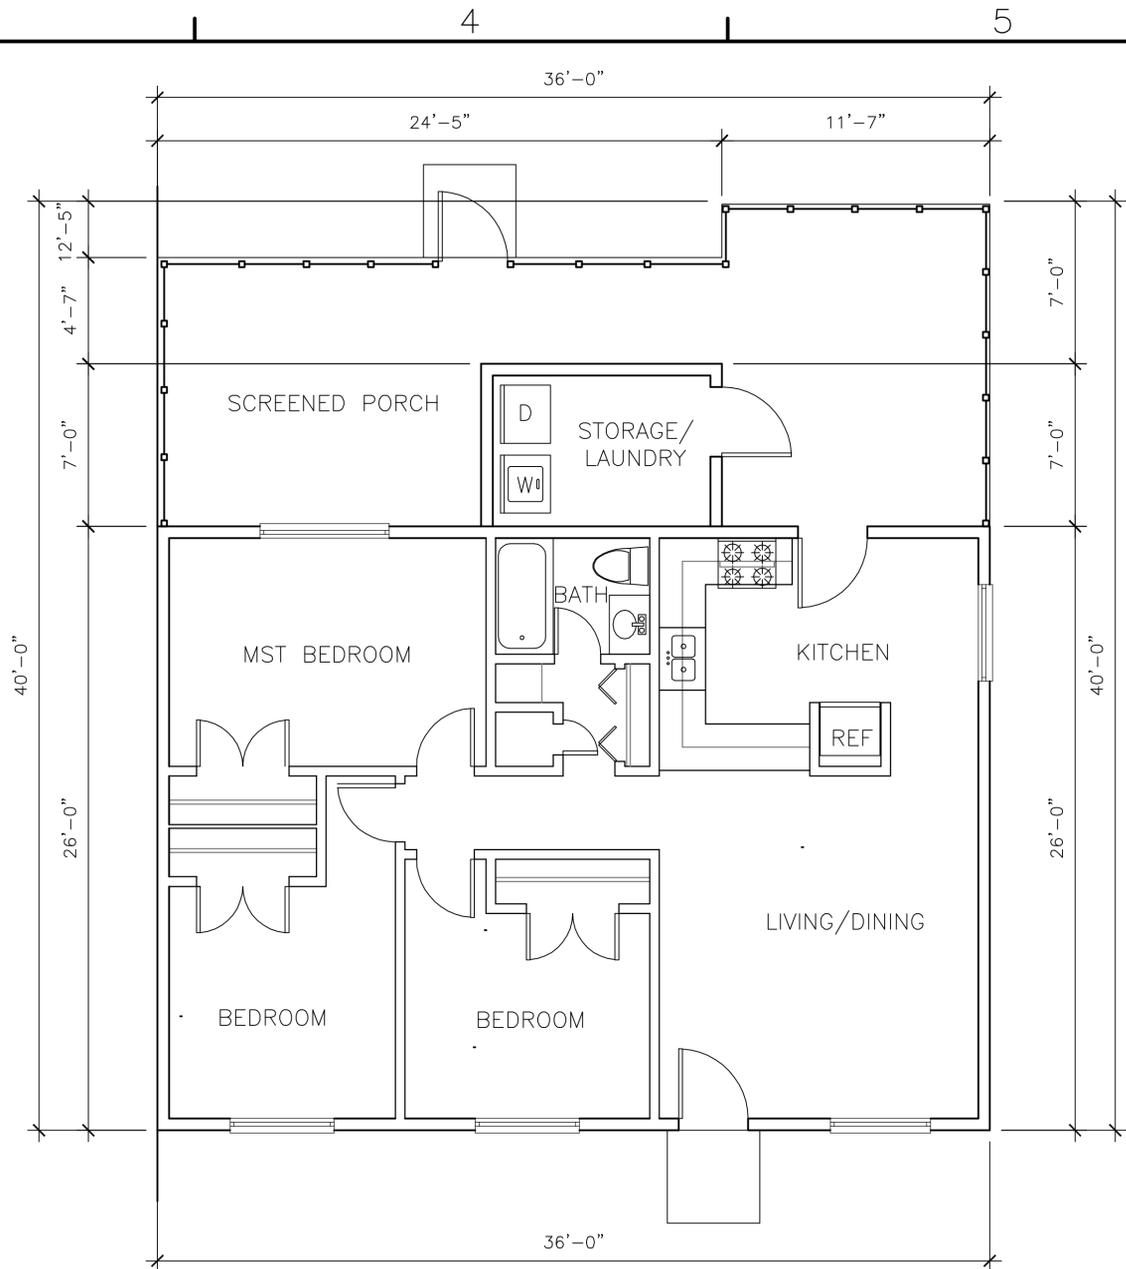

1 FLOOR PLAN - 2 BR
 A105 A105 SCALE: 1/4" = 1' - 0"

NOTE: All existing conditions and dimensions are approximate and are shown for informational purposes only. All existing conditions shall be field verified by the Contractor prior to starting work.

GENERAL DEMOLITION NOTES:

1. THESE BUILDINGS SHALL BE VACANT PRIOR TO DEMOLITION WORK. THE CONTRACTOR SHALL PROVIDE AND SUBMIT, FOR GOVERNMENT APPROVAL, A DEMOLITION PLAN PRIOR TO THE BEGINNING OF WORK.
2. DEMOLISH ALL BUILDING STRUCTURES COMPLETELY, INCLUDING CONCRETE FLOOR SLABS, AND REMOVE ENTIRELY FROM SITE. REMOVE CONCRETE STOOPS COMPLETELY. DEMOLISH ALL ASSOCIATED SITE IMPROVEMENTS, SUCH AS, BUT NOT LIMITED TO, SIDEWALKS, LEADWALKS, FOUNDATIONS PLANTS, ETC.
3. THE CONTRACTOR SHALL USE METHODS TO AVOID FREE FALL AND SHALL PREVENT GROUND IMPACT AND DUST GENERATION.
4. ASBESTOS IS KNOWN TO BE PRESENT IN THESE BUILDINGS. THE CONTRACTOR SHALL, PRIOR TO BEGINNING DEMOLITION, REFER TO ASBESTOS DRAWINGS AND REPORT FOR LOCATIONS AND ABATEMENT.
5. DIMENSIONS TO DEMOLITION DRAWINGS ARE FOR INFORMATION PURPOSES ONLY. THE CONTRACTOR SHALL FIELD VERIFY ALL DIMENSIONS.
6. REMOVE SPLIT SYSTEM HEAT PUMP HVAC SYSTEM COMPLETELY, INCLUDING DUCTWORK, PIPING AND CONTROLS.
7. REMOVE AND CAP SANITARY, WASTE, AND VENT PIPING 4- FEET BELOW GRADE.
8. REMOVE AND CAP DOMESTIC WATER PIPING 4- FEET BELOW GRADE.
9. COORDINATE DISCONNECT OF ELECTRICAL POWER, TELEPHONE, AND CABLE TELEVISION WITH PUBLIC UTILITIES SERVING THE SITE.
10. REMOVE WATER HEATER.
11. REMOVE ALL ELECTRICAL MATERIALS AS PART OF THE GENERAL DEMOLITION OF THE BUILDINGS.

APPROVED	DATE	APPR
APPROVED	DATE	APPR
 ARCHITECTS & ENGINEERS GREENHORNE & O'MARA, INC. GREENBELT, MARYLAND		
 NORTH CAROLINA PROFESSIONAL SEAL 20274 J. M. BOWEN ARCHITECT		
APPROVED	DATE	APPR
ACTIVITY - SATISFACTORY TO	DATE	APPR
APPROVED	DATE	APPR
FOR EFD FOR COMMANDER NAVFAC 7/2/01		
DATE	A/E	EFD
	M.T.	DESIGN
	E.T.	
	J.M.	REVIEW JMA
	CHIEF ARCH/ ENGR.	S.E.B.
	PROJECT MANAGER	D.P.
	FIRE PROTECTION	C.B.B.
	BRANCH MANAGER	
	DESIGN DIRECTOR	
NAVAL FACILITIES ENGINEERING COMMAND NORFOLK, VIRGINIA ATLANTIC DIVISION MCAS CHERRY POINT, NC SLOCUM VILLAGE FAMILY HOUSING PHASE I DEMOLITION SLOCUM VILLAGE EXISTING ARCHITECTURAL FLOOR PLANS - 2 BR - 2 (ST) & 3 BR UNITS		
CODE ID. NO. 80091	SIZE	D
SCALE: AS NOTED		
EFD NO.		
STA. PROJ. NO. H332		
SPEC. NO. 05-01-1055		
CONSTR. CONTR. NO. N62470-01-R-1055		
NAVFAC DRAWING NO. 4446906		
SHEET 18	OF 21	
A105		
DRAWING REVISION MAY 2000		

1

2

3

4


5

D


C

B

A

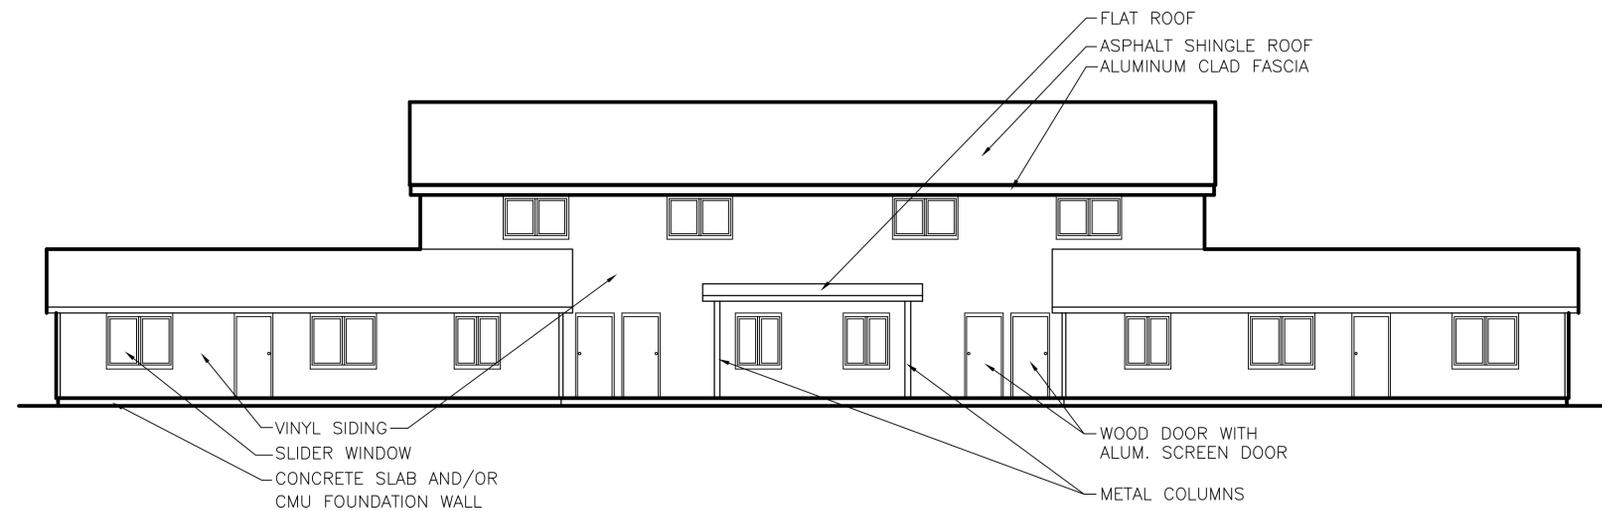


1 TYPICAL EXISTING FRONT ELEVATION - MULTIPLEX 2-STORY BLDG (SLOCUM VILLAGE ONLY)
 A202 | A202 SCALE: 1/8" = 1' - 0"

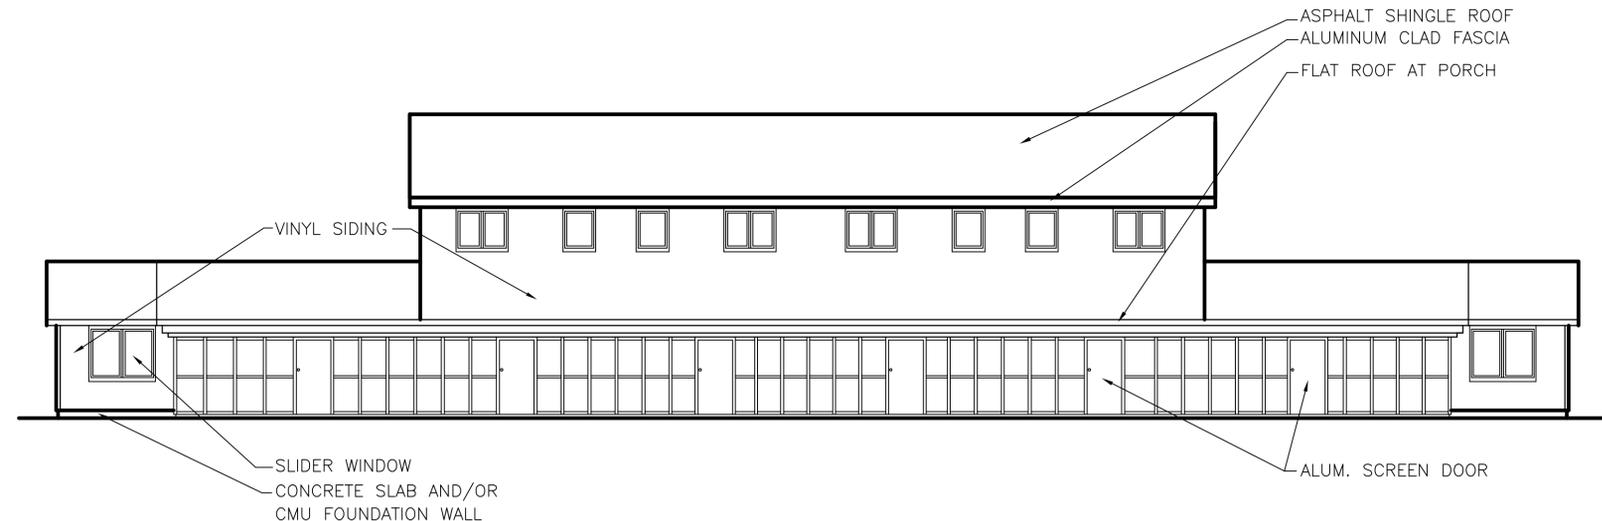

2 TYPICAL EXISTING REAR ELEVATION - MULTIPLEX 2-STORY BLDG (SLOCUM VILLAGE ONLY)
 A202 | A202 SCALE: 1/8" = 1' - 0"

NOTE: All existing conditions and dimensions are approximate and are shown for informational purposes only. All existing conditions shall be field verified by the Contractor prior to starting work.

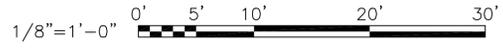

SYMBOL	DESCRIPTION	DATE	APPR
APPROVED			
ACTIVITY - SATISFACTORY TO			
DATE			
APPROVED			
FOR EFD FOR COMMANDER NAVFAC			
7/2/01			
DATE			
A/E	DESIGN	EFD	
M.T.			
E.T.			
J.M.	REVIEW	JMA	
	CHIEF ARCH/ ENGR.		
	PROJECT MANAGER	S.E.B.	
	FIRE PROTECTION	DPS	
	BRANCH MANAGER	CBB	
	DESIGN DIRECTOR		
DEPARTMENT OF THE NAVY	NAVAL FACILITIES ENGINEERING COMMAND		
NAVAL STATION	ATLANTIC DIVISION		
	NORFOLK, VIRGINIA		
	MCAS CHERRY POINT, NC		
	SLOCUM VILLAGE FAMILY HOUSING PHASE I		
	TYPICAL EXISTING MULTIPLEX BLDG ELEVATIONS		
CODE ID. NO. 80091	SIZE	D	
SCALE:	AS NOTED		
EFD NO.			
STA. PROJ. NO. H332			
SPEC. NO. 05-01-1055			
CONSTR. CONTR. NO. N62470-01-R-1055			
NAVFAC DRAWING NO. 4446909			
SHEET 21 OF 21			
A202			
<small>DRAWING REVISION MAY 2000</small>			

D

C

B

A

REV/DATE

1

2

3

4

5